
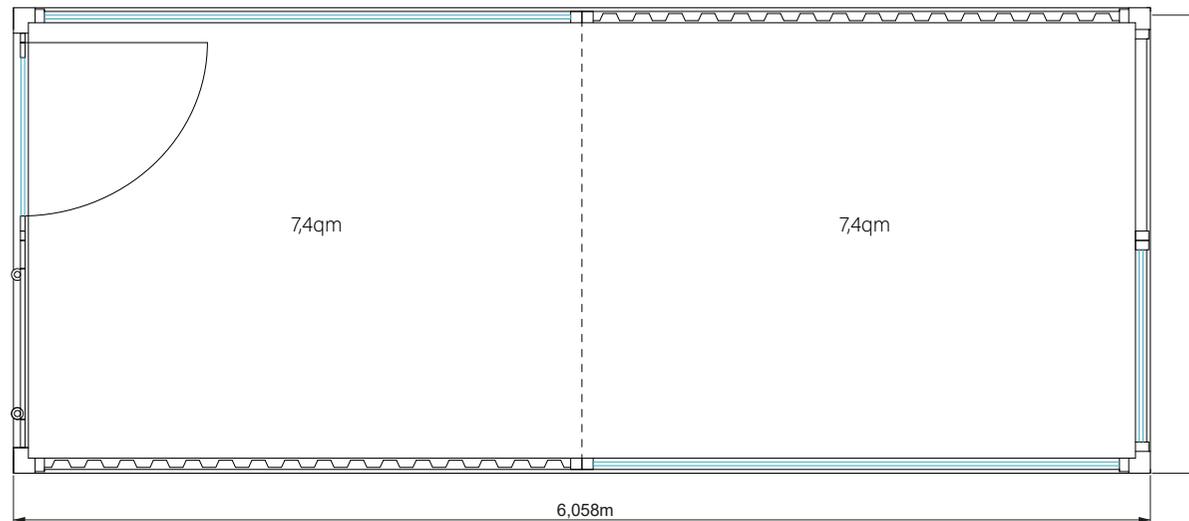


# gezwanzig

contemporary showcase gallery gezwanzig


Ansicht/Grundriss  
Maßstab 1:40

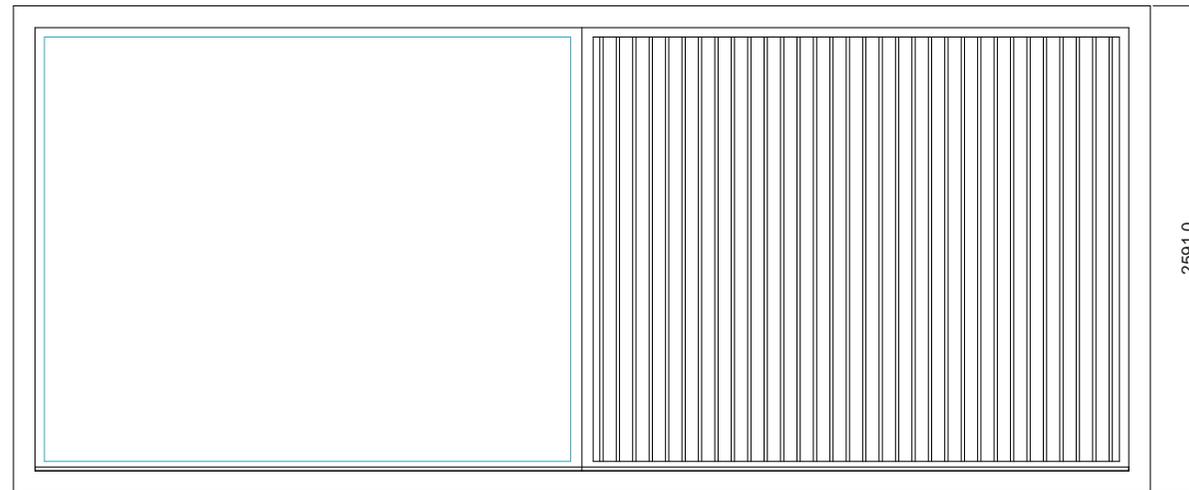

# gezwanzig


contemporary showcase gallery gezwanzig

Ansicht  
Maßstab 1:40

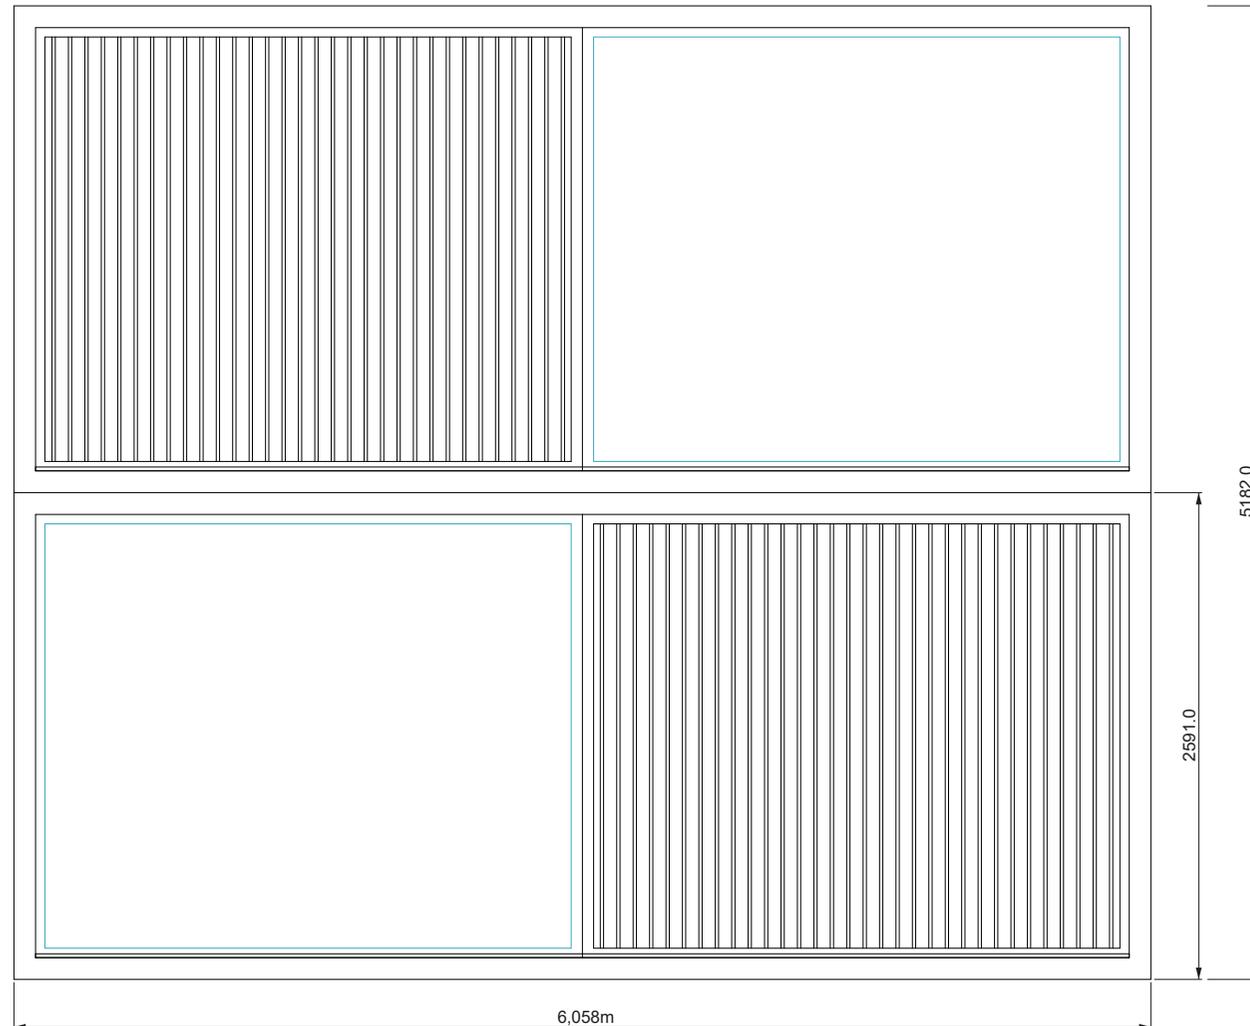


# gezwanzig

contemporary showcase gallery gezwanzig

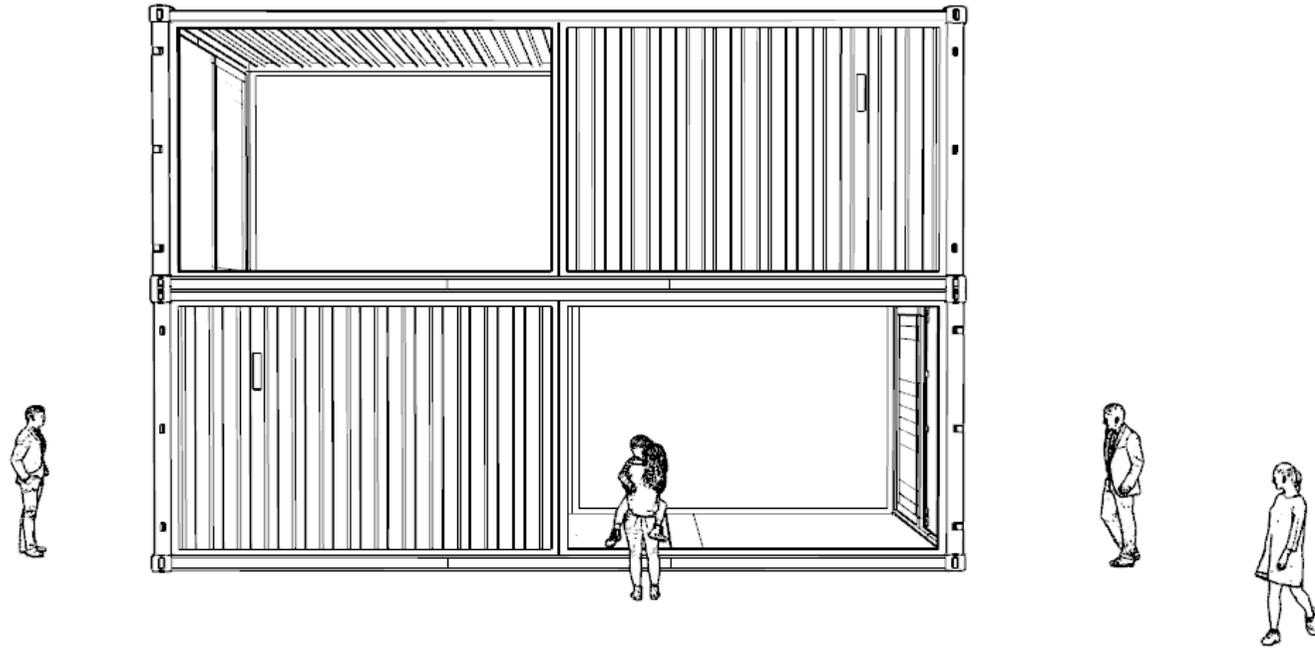


# gezwanzig

contemporary showcase gallery gezwanzig

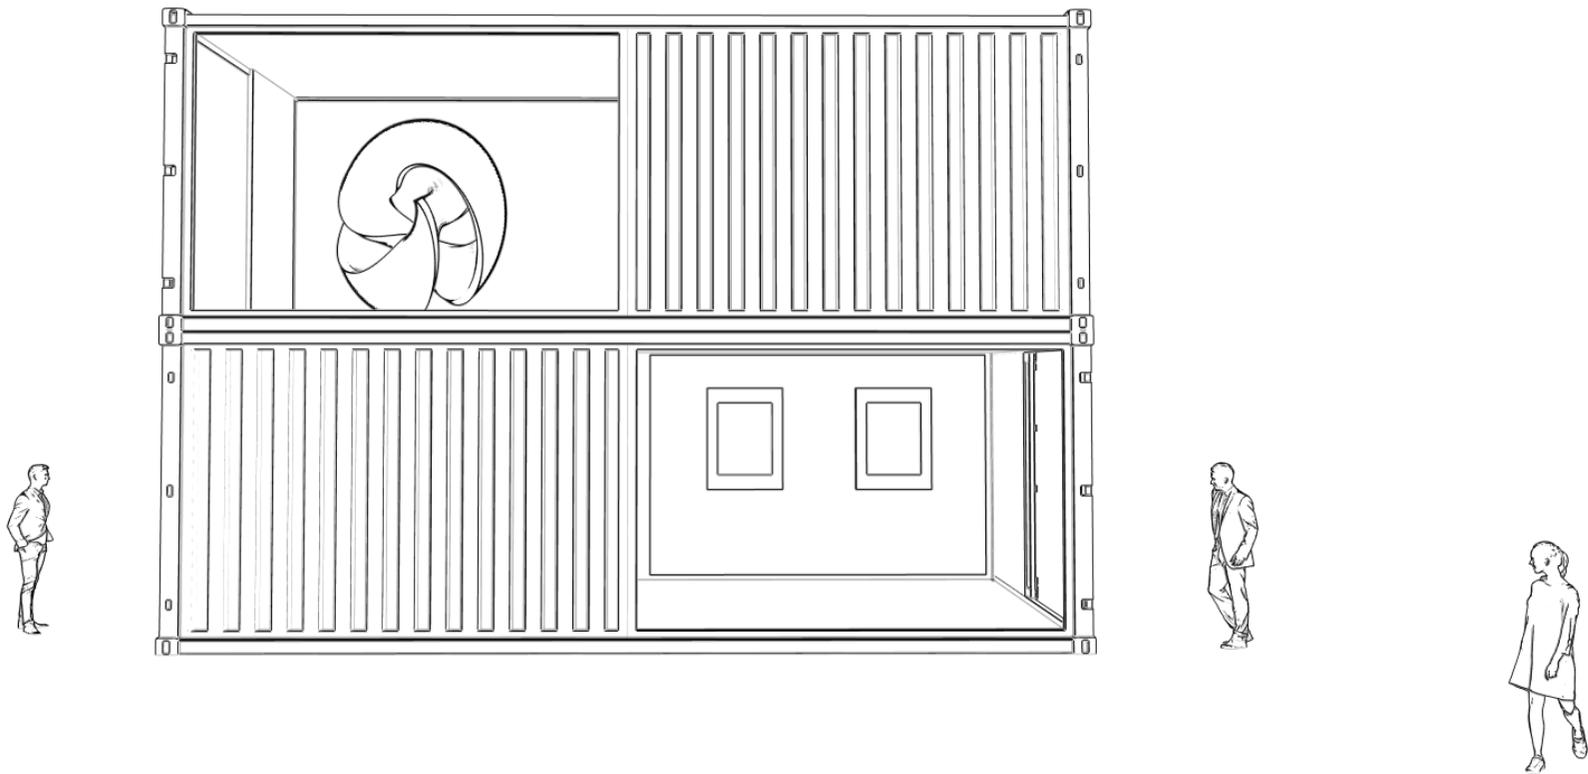

# gezwanzig

contemporary showcase gallery gezwanzig

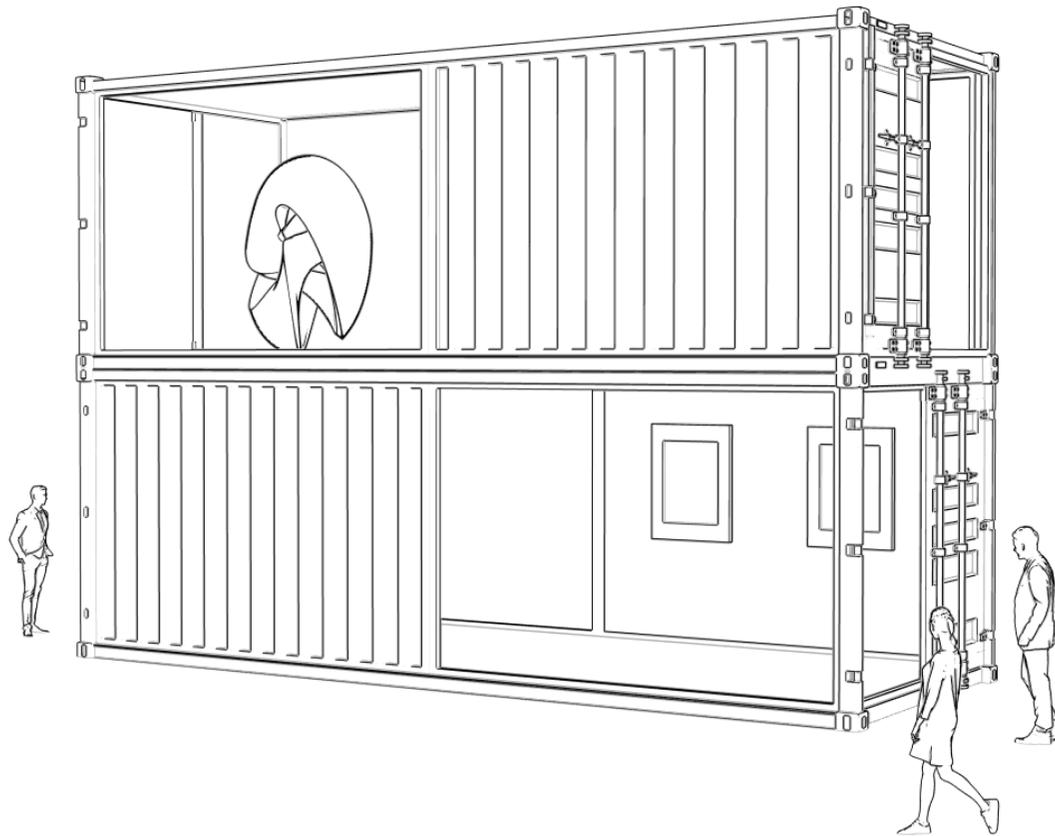

# gezwanzig

contemporary showcase gallery gezwanzig

